

SPECIFIC MODERNIZATION NOTES

- REMOVE & REPLACE WITH (N) SINK AT EXIST. COUNTER. MODIFY (E) COUNTER TO RECEIVE (N) SINK. (3 AD-5)
- REMOVE & REPLACE WITH (N) HARDWARE TO COMPLY WITH ADA REQUIREMENT- EXIST. DOOR & FRAME TO REMAIN.
- REMOVE (E) DEMO TABLE
- NEW H/C ACCESSIBLE DEMO TABLE

GENERAL MODERNIZATION NOTES


- ELECTRICAL INFRASTRUCTURE UPGRADE (SEE ELEC. DRAWINGS)
: FIRE DETECTION AND ALARM
: TELEPHONE / PA SYSTEM, CLOSED CIRCUIT TV, CABLE TV, CARD ACCESS AND INTRUSION ALARM

LEGEND

(1) SPECIFIC MODERNIZATION KEY NOTES
(E) EXISTING
(N) NEW
===== (E) WOOD STUD PARTITION TO REMAIN
----- (E) WOOD STUD PARTITION TO BE DEMOLISHED.
(FE) FIRE EXTINGUISHER CABINET-SEE DET. 9/AD-7.1

KEY PLAN

BLDG 5 & 7

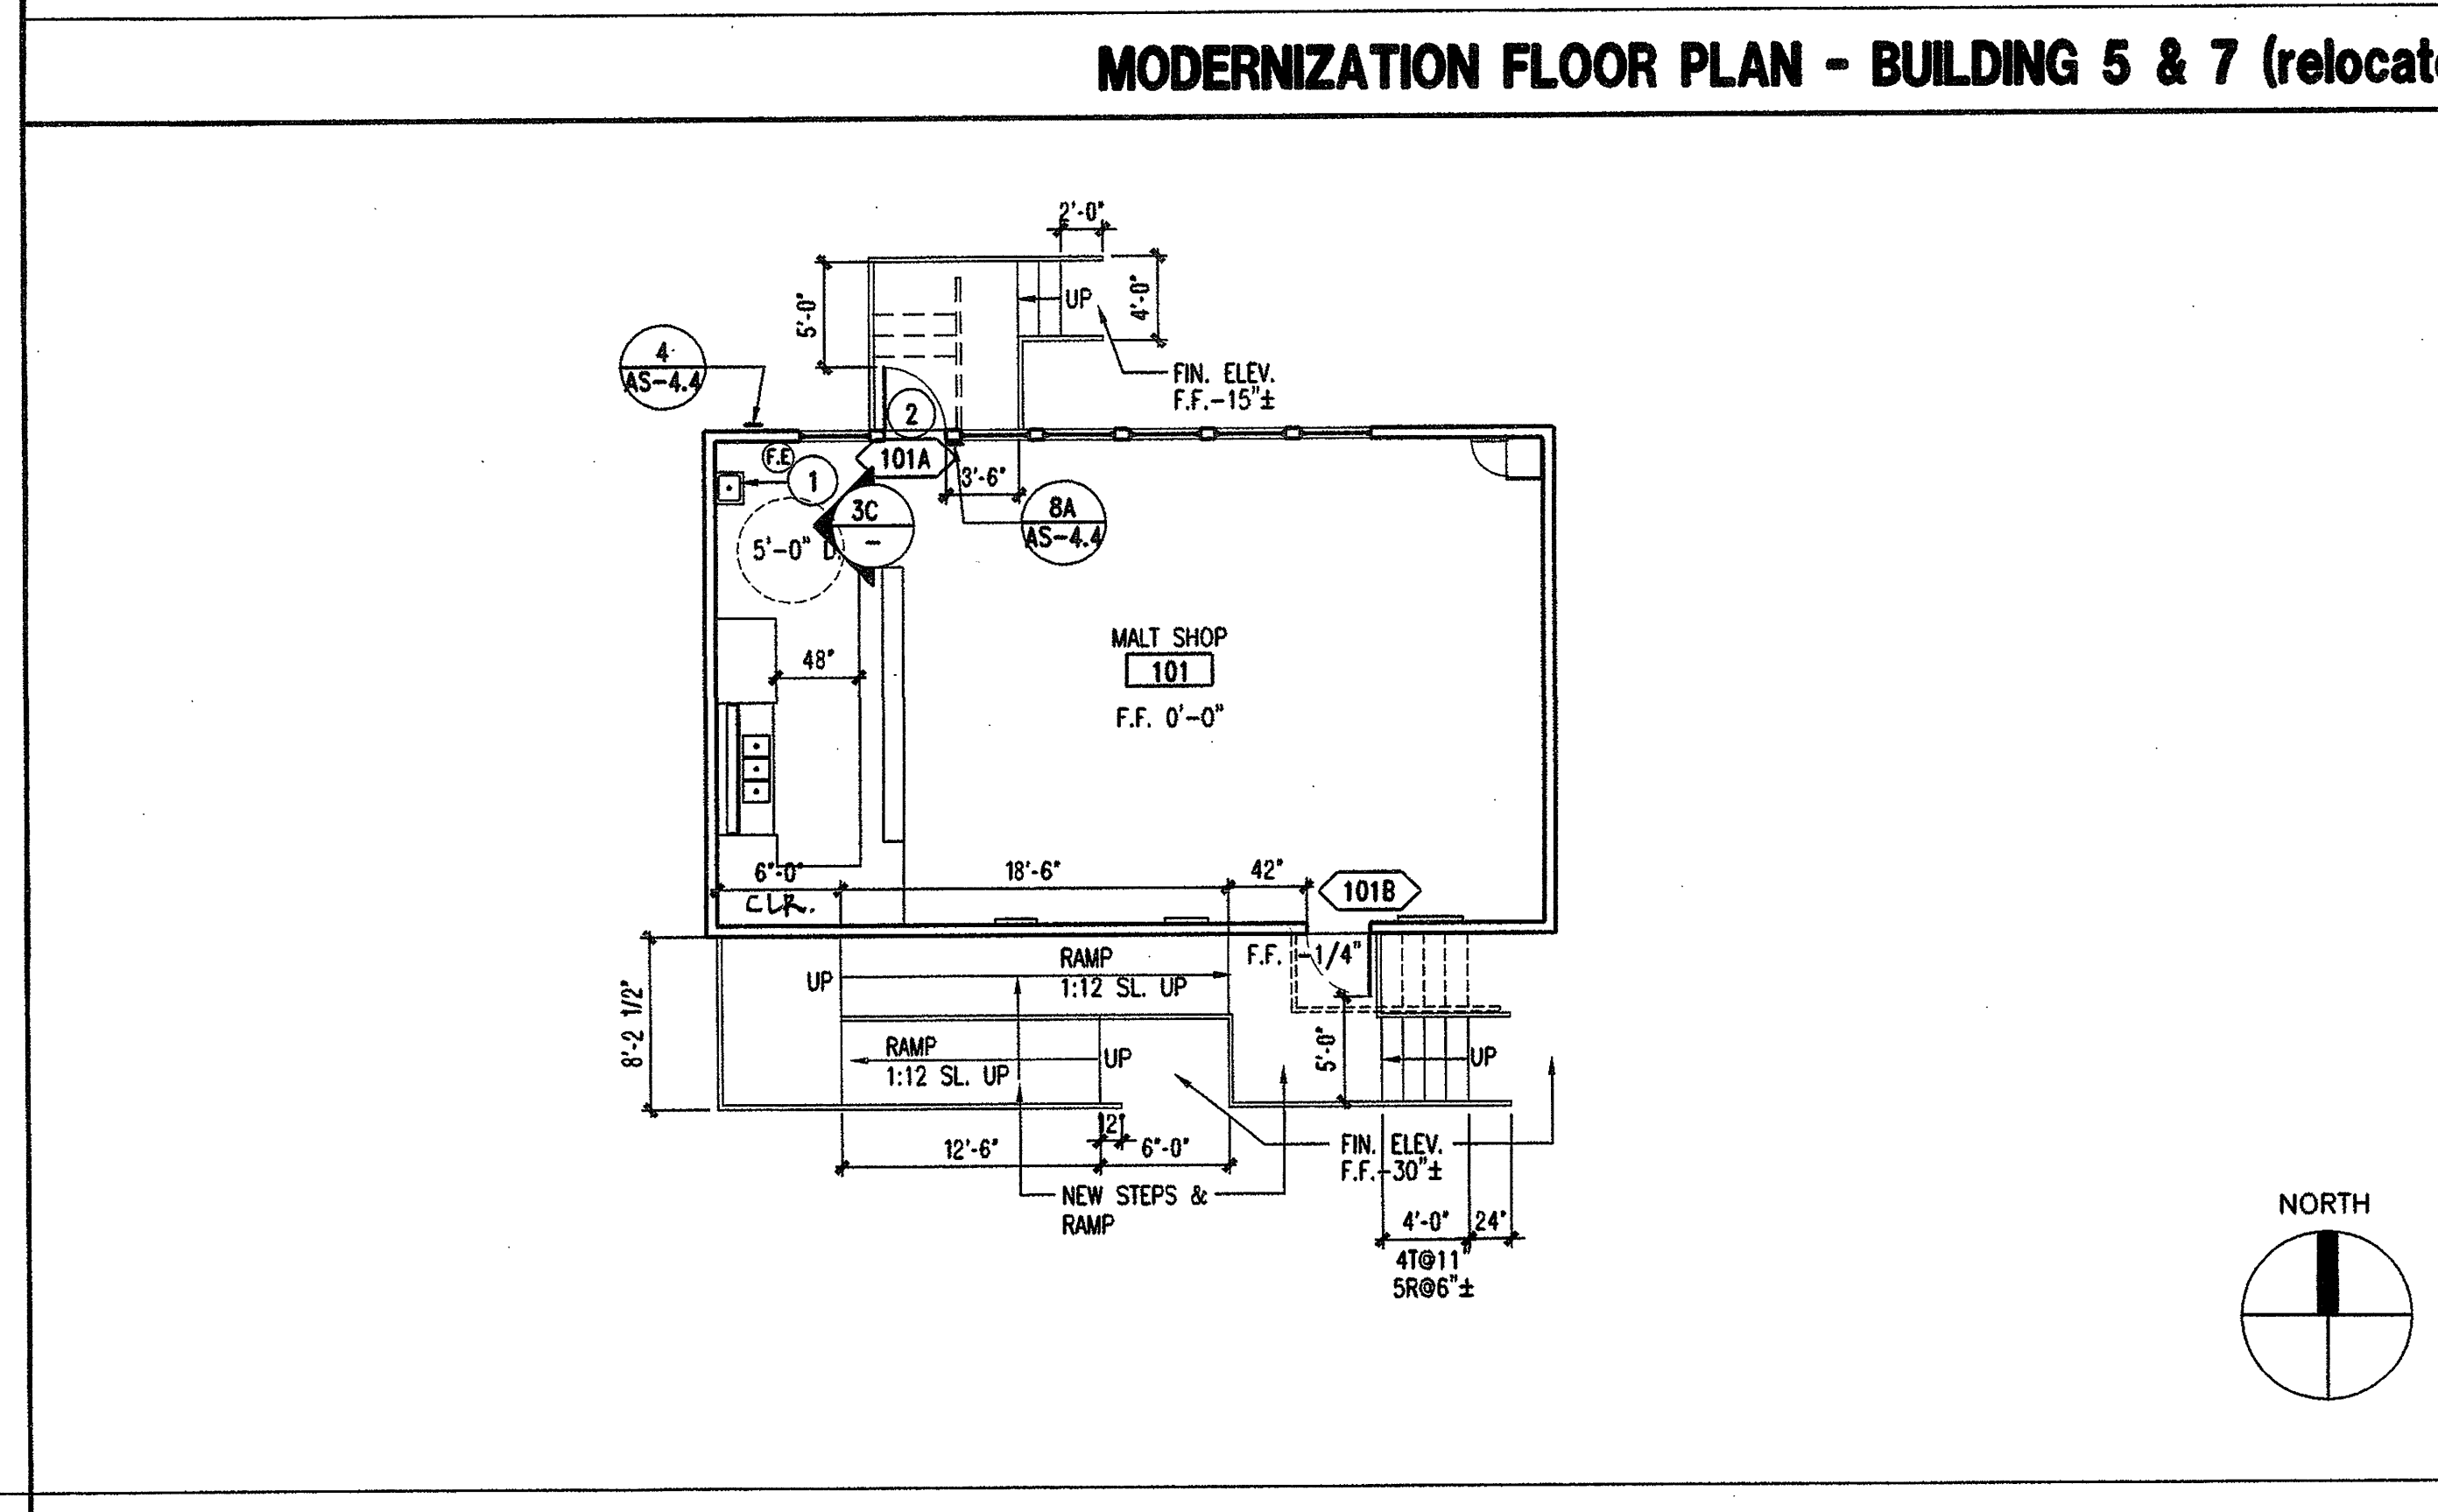

SPECIFIC MODERNIZATION NOTES

- REMOVE & REPLACE WITH (N) SINK AT EXIST. COUNTER. MODIFY (E) COUNTER TO RECEIVE (N) SINK. SEE CABINET DETAIL. (3 AD-5)
- REMOVE & REPLACE WITH (N) HARDWARE TO COMPLY WITH ADA REQUIREMENT- EXIST. DOOR & FRAME TO REMAIN.

GENERAL MODERNIZATION NOTES

- ELECTRICAL INFRASTRUCTURE UPGRADE
: FIRE DETECTION AND ALARM
: TELEPHONE / PA SYSTEM, CLOSED CIRCUIT TV, CABLE TV, CARD ACCESS AND INTRUSION ALARM

LEGEND

(1) SPECIFIC MODERNIZATION KEY NOTES
(E) EXISTING
(N) NEW
===== (E) WOOD STUD PARTITION TO REMAIN
----- (E) WOOD STUD PARTITION TO BE DEMOLISHED.
(FE) FIRE EXTINGUISHER CABINET-SEE DET. 9/AD-7.1

KEY PLAN

BLDG 12

ARCHITECTS
LEIDENFROST/HOROWITZ & ASSOCIATES
353 VICTORY BOULEVARD
SAN FRANCISCO, CALIFORNIA 94107
(415) 241-6040
OSCAR E. LEIDENFROST, A.L.A.
HOROWITZ H. HOROWITZ, A.L.A.

Job No. 20104-01
Date Revision
Drawn
Checked
Approval
Date 7-31-01
Scale AS NOTED

DATE: 10-18-00
TIME: 12:02
FILE: ROW-3042.dwg

PROFESSIONAL SEAL

OSCAR E. LEIDENFROST, A.L.A.
HOROWITZ H. HOROWITZ, A.L.A.

DATE: 10-18-00
TIME: 12:02
FILE: ROW-3042.dwg

BID PACKAGE 2
MODERNIZATION FLOOR PLAN-BUILDINGS 5 THRU 12
GLENDALE UNIFIED SCHOOL DISTRICT
223 N. JACKSON STREET, GLENDALE, CA 91205

ELEANOR J. TOLL MIDDLE SCHOOL
700 GLENWOOD ROAD
GLENDALE, CA 91201

GLENDALE UNIFIED SCHOOL DISTRICT

ENGINEER

5A-1

3-31-2002